
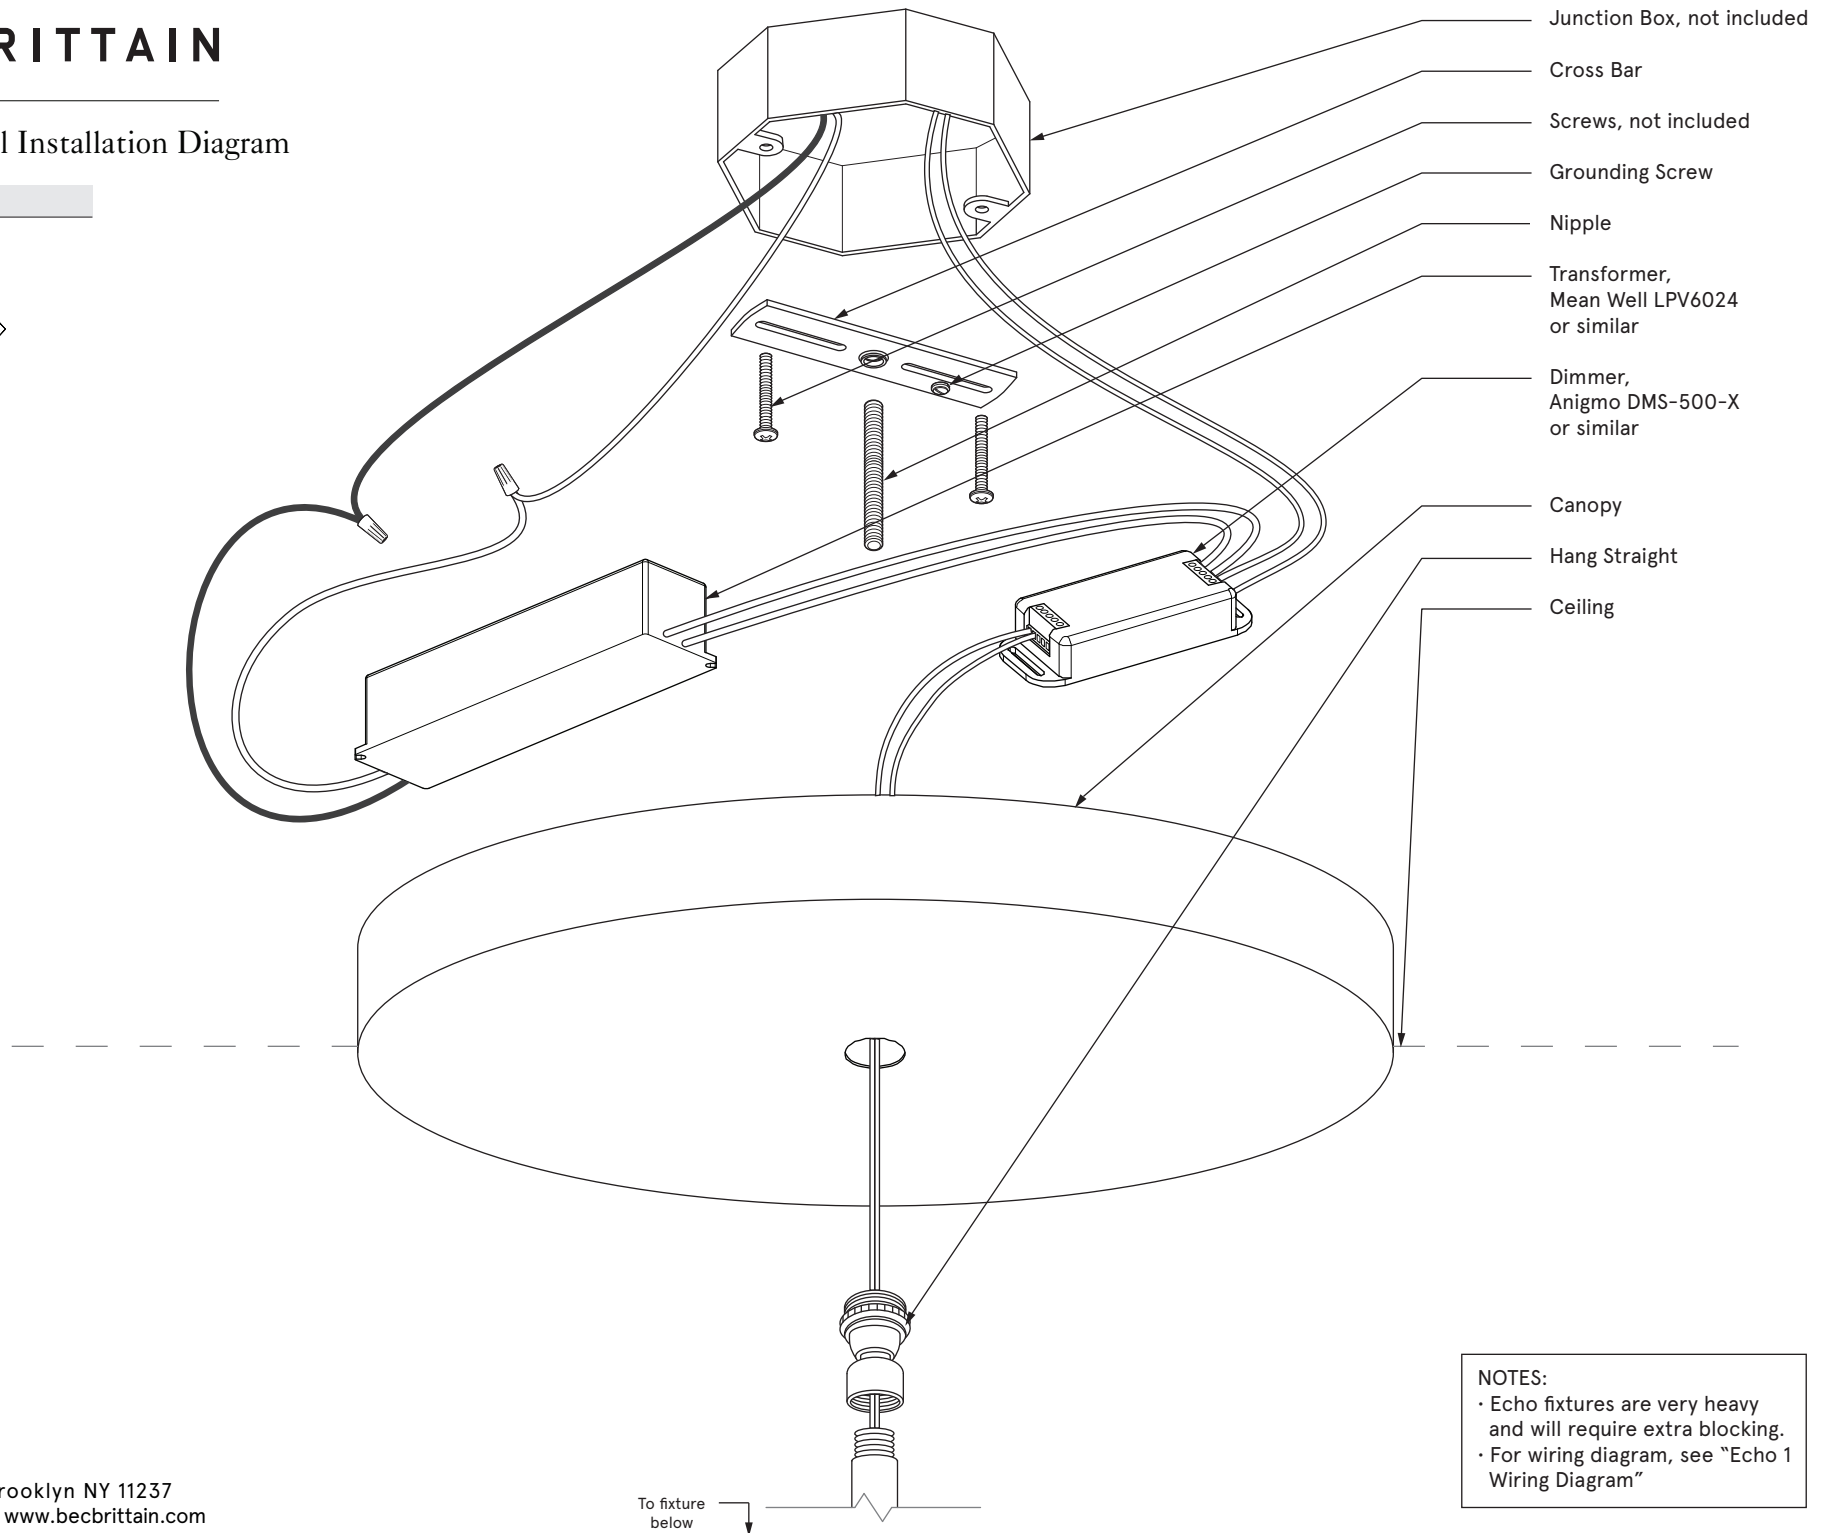


BE CB RIT TAIN

Echo 1 Local Installation Diagram

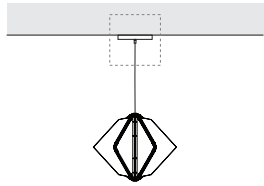

NOTES:

- Echo fixtures are very heavy and will require extra blocking.
- For wiring diagram, see "Echo 1 Wiring Diagram"