


Echo 1 Remote Installation Diagram

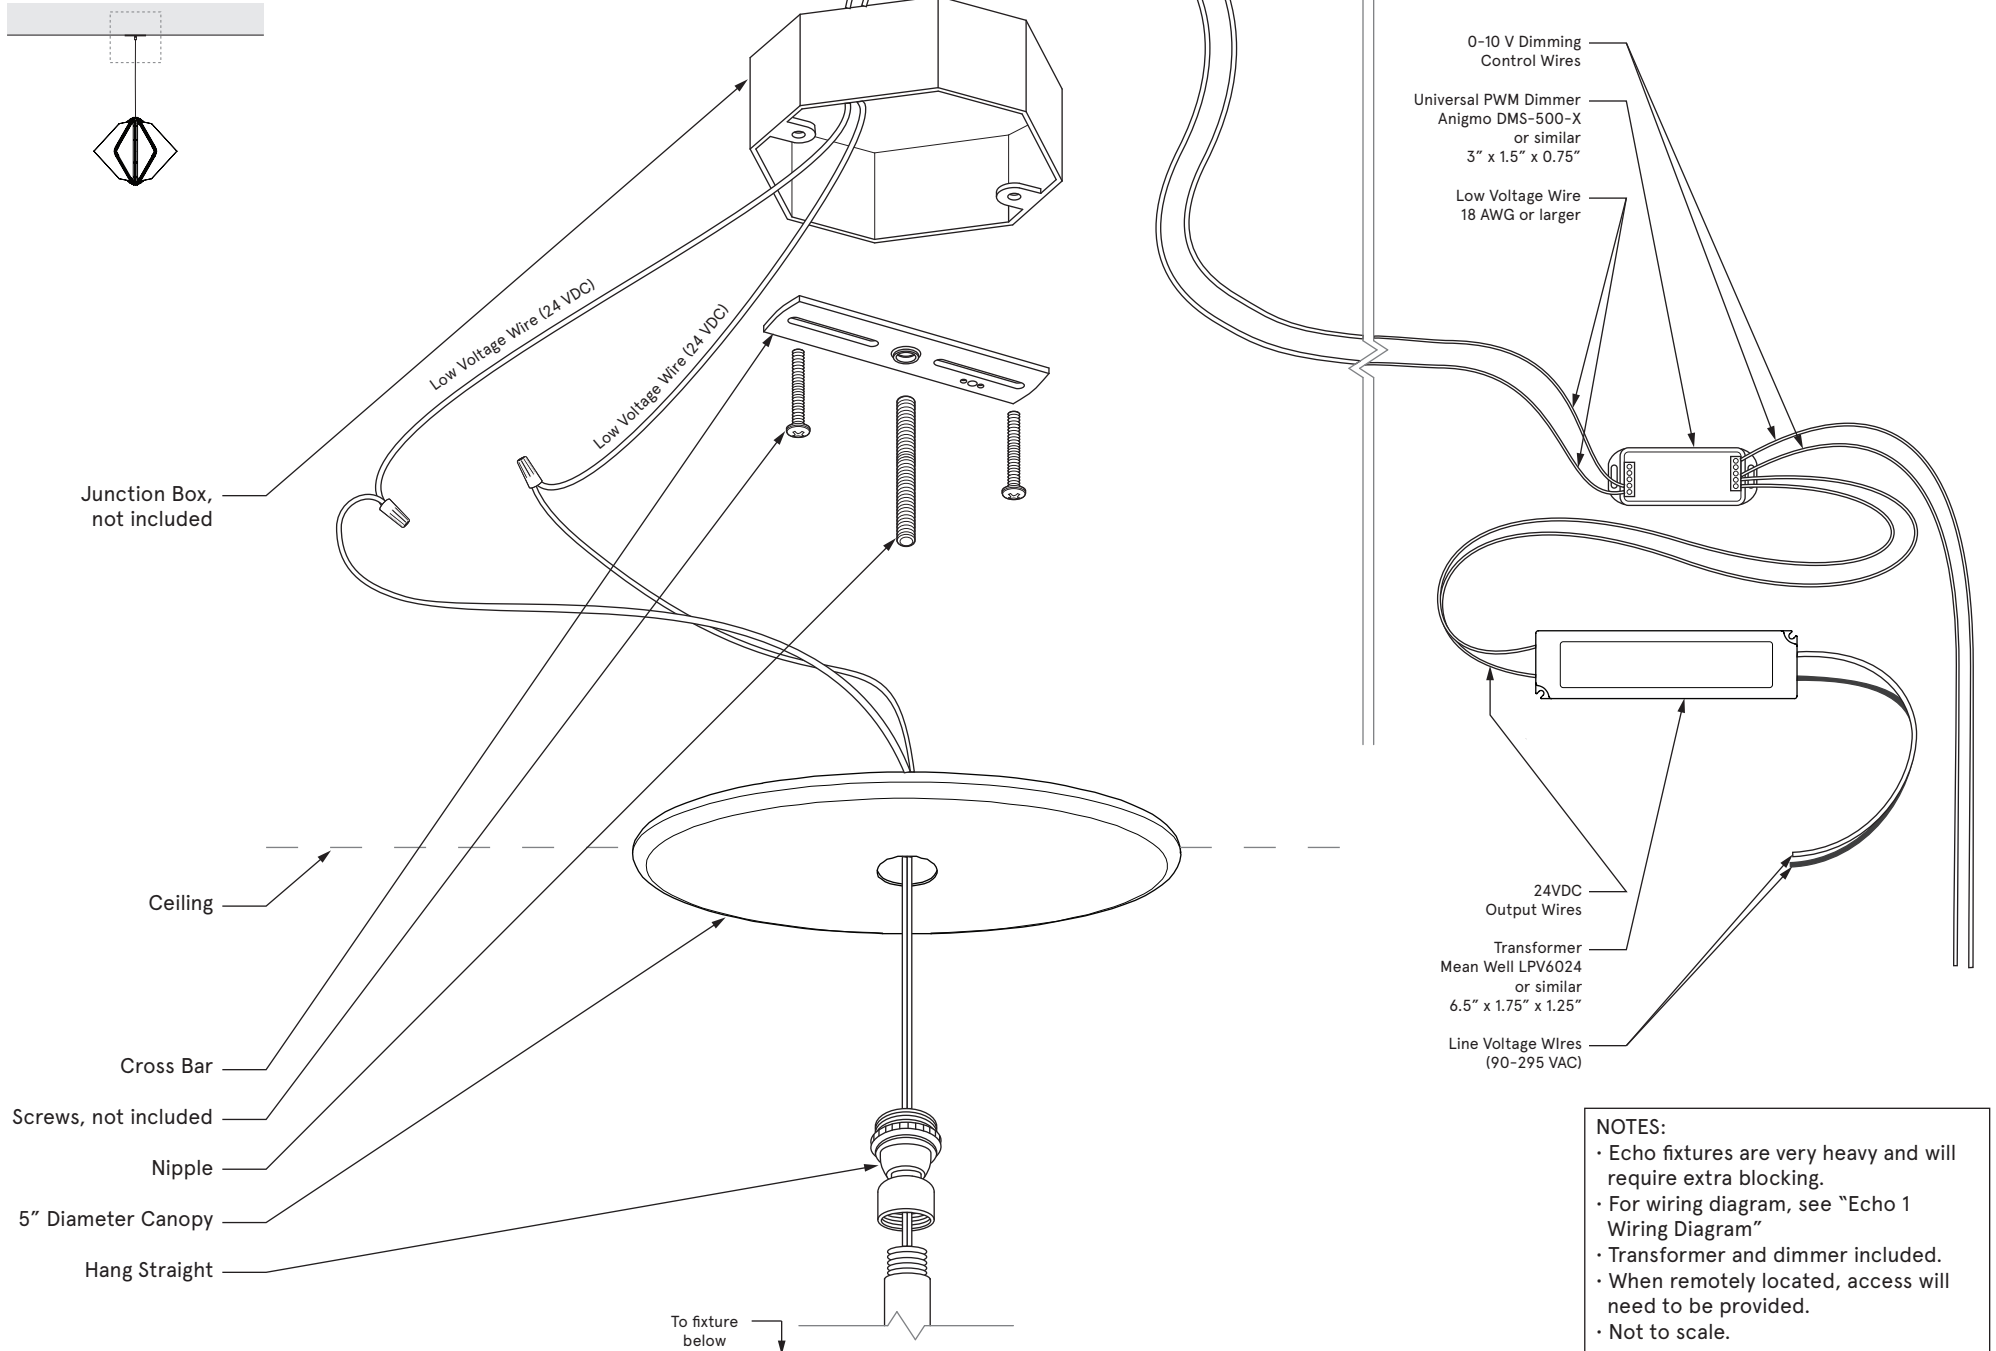

NOTES:

- Echo fixtures are very heavy and will require extra blocking.
- For wiring diagram, see "Echo 1 Wiring Diagram"
- Transformer and dimmer included.
- When remotely located, access will need to be provided.
- Not to scale.